


NOTE
-KON
-PITA KESELAMATAN
-PAPAN TANDA AMARAN

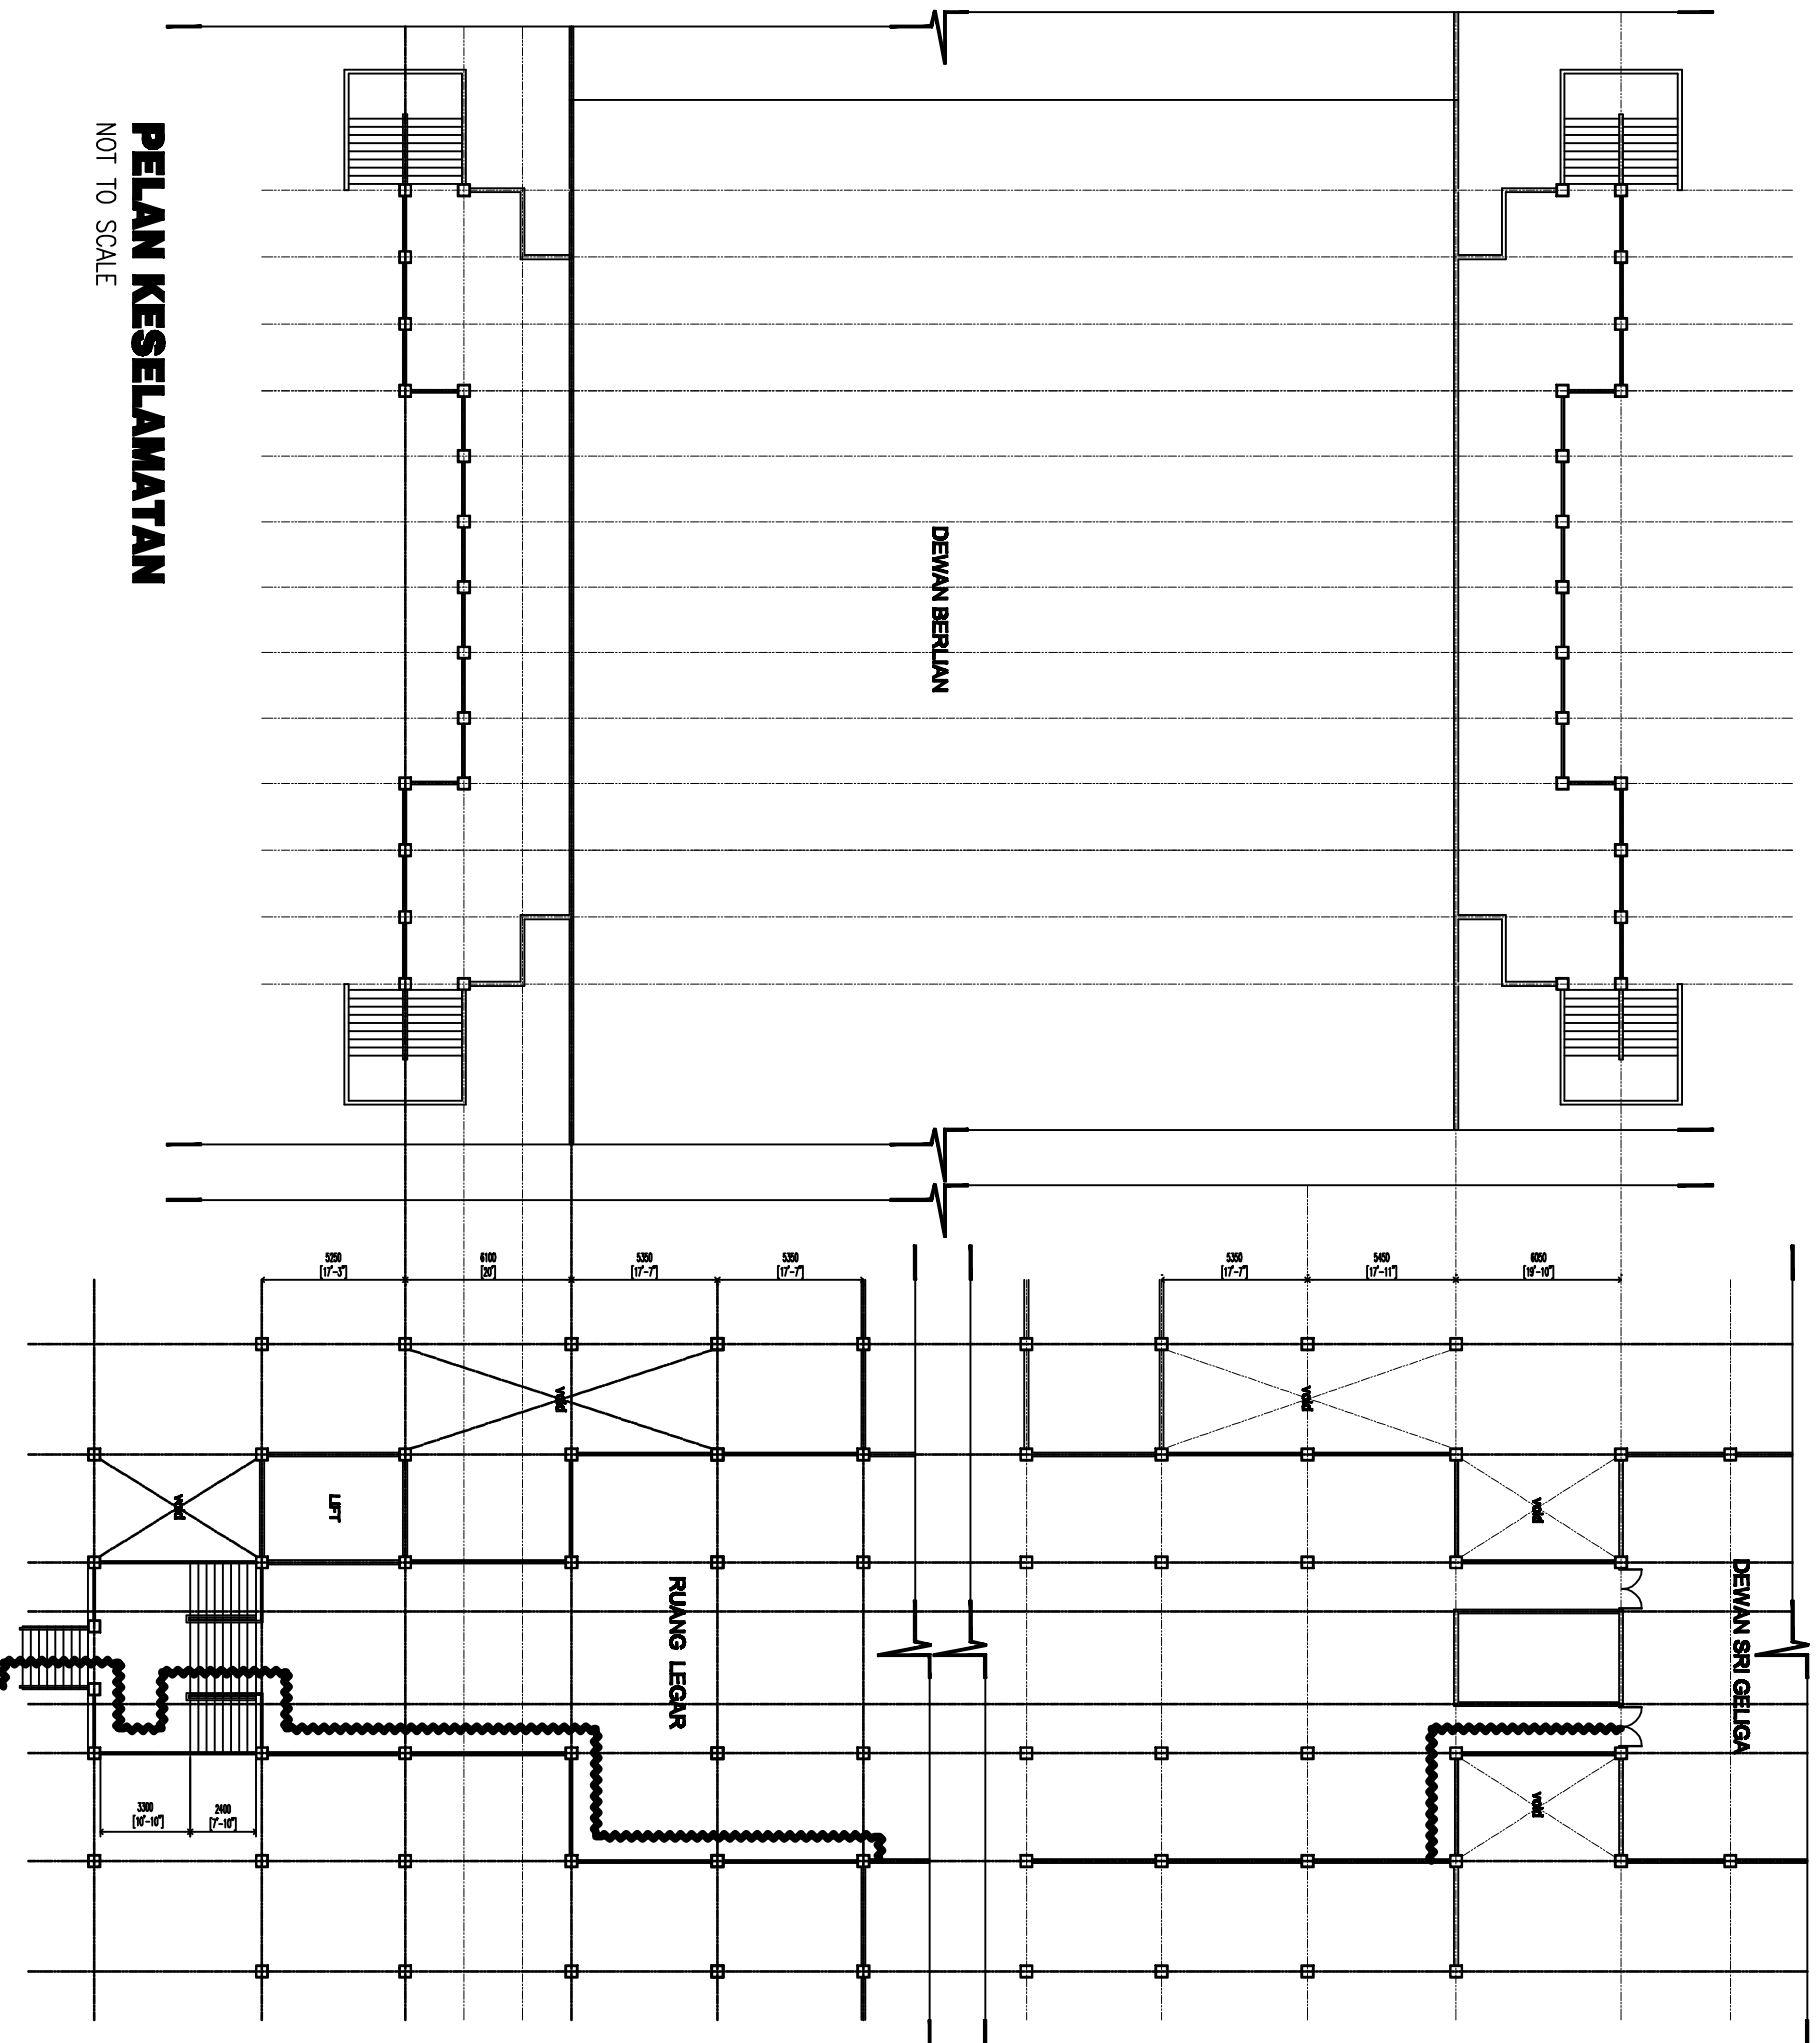

PELAN KESELAMATAN
NOT TO SCALE